


3階平面図(階高: 3,000mm) S=1/100

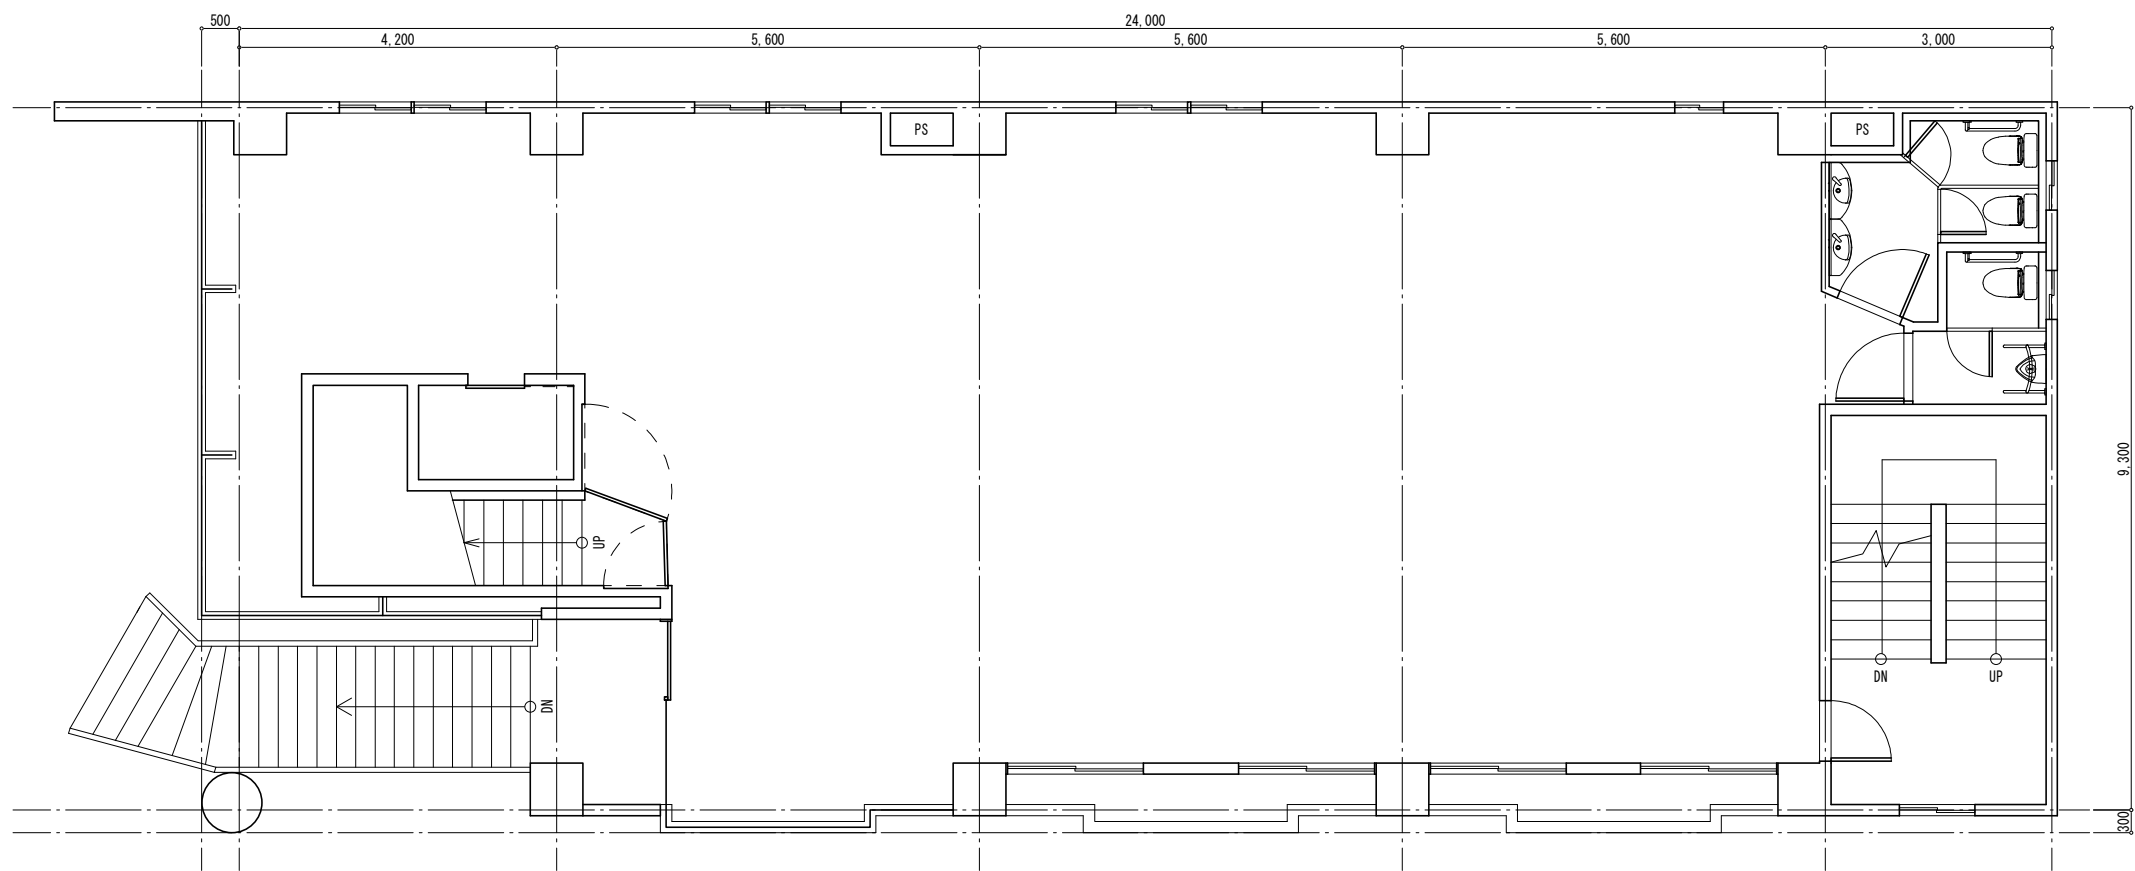

2階平面図(階高: 3,400mm) S=1/100